



Notes
 Stiffen all Positions as needed
 All elements not shown in actual location
 Top arm of Pillar Booms as high as possible
 For exact onstage boom placement see Note A
 Stoney work: (207) 772-7606 ext# 223
 home: (207) 799-8494
 e-mail: stoney@whatnet.com

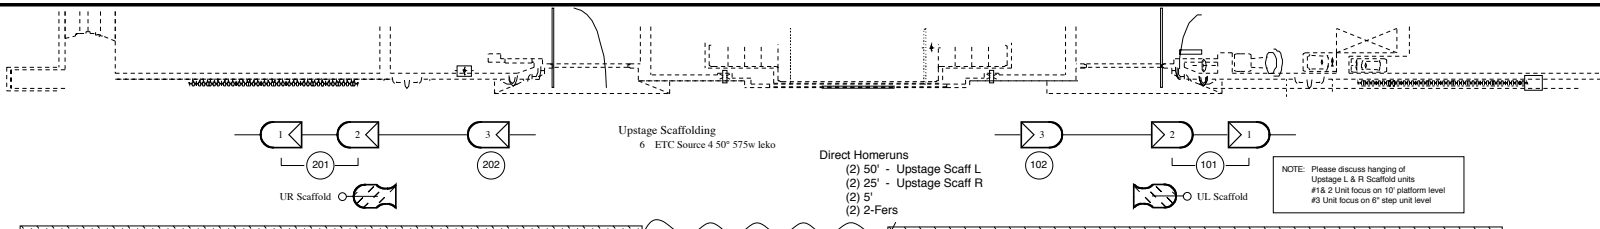


NOTE: Please discuss hanging of Upstage L & R Scaffold units #1 & 2 Unit focus on 10' platform level #3 Unit focus on 6' step unit level

"N" - 50' 6x multi
 (2) 25'
 (2) 2-Fer

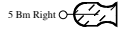


Overhang unit #18, 2 on top arm
 Directly above unit #3 & 4

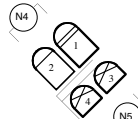

5 Pillar Boom Right
 2 ETC Source 4 750w ParNELs
 1 ETC Source 26' 575w leko
 1 ETC Source 36' 575w leko



5 Pillar Boom Left
 2 ETC Source 4 750w ParNELs
 1 ETC Source 26' 575w leko
 1 ETC Source 36' 575w leko

Overhang units #1 & 2 on top arm
 Directly above units #3 & 4

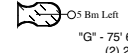


"G" - 75' 6x multi
 (2) 25'
 (2) 2-Fers

"M" - 50' 6x multi
 Spare is M5

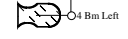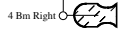


"F" - 75' 6x multi
 Spare is F5

"L" - 50' & 25' 6x multi
 (2) 25'
 (1) 2-Fers

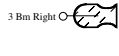


Overhang unit #10n top arm
 Directly above unit #2

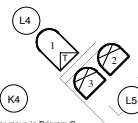

4 Pillar Boom Right
 2 ETC Source 4 750w ParNELs
 1 ETC Source 4 50' 575w leko w/ Temp



4 Pillar Boom Left
 2 ETC Source 4 750w ParNELs
 1 ETC Source 50' 575w leko w/ Temp

Overhang unit #1 on top arm
 Directly above units #2 & 3

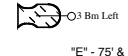


"E" - 75' & 25' 6x multi
 (2) 25'
 (1) 2-Fers

"K" - 75' 6x multi
 (1) 25'
 Spare is K5

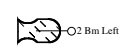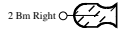


"D" - 100' 6x multi
 Spares D4 & D5

"J" - 75 6x multi
 Spare is J5

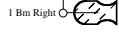

Repeat hang spacing
 from 3 Pillar Boom Left

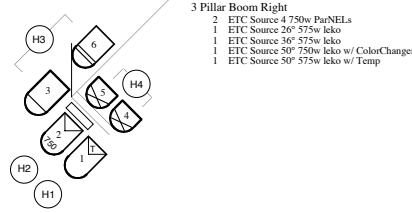

3 Pillar Boom Right
 2 ETC Source 4 750w ParNELs
 1 ETC Source 26' 575w leko
 1 ETC Source 36' 575w leko
 1 ETC Source 50' 750w leko w/ ColorChanger
 1 ETC Source 50' 575w leko w/ Temp


3 Pillar Boom Left
 2 ETC Source 4 750w ParNELs
 1 ETC Source 26' 575w leko
 1 ETC Source 36' 575w leko
 1 ETC Source 50' 750w leko w/ ColorChanger
 1 ETC Source 50' 575w leko w/ Temp

Overhang units #2 & 3 on top arm,
 directly above ParNELs.
 Arm for unit #1 runs Upstage,
 underhang 36' leko



"C" - 100' 6x multi
 Spare is C5

"H" - 75' & 25' 6x multi
 3' Female Brkout
 (1) 25'
 (3) 2-Fers
 Spare is G6

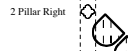

2 Pillar Boom Right
 2 ETC Source 4 750w ParNELs

2 Pillar Boom Left
 2 ETC Source 4 750w ParNELs

"B" - 100' & 25' 6x multi
 3' Female Brkout
 (1) 50'
 (3) 2-Fers
 Spare is B6




Key

- ETC Source 4 19' 575w leko
- ETC Source 4 26' 575w leko
- ETC Source 4 36' 575w leko
- ETC Source 4 50' 575w leko
- ETC Source 4 50' 750w leko
- ETC Source 4 ParNEL 750w
- ETC Source 4 leko w/ Template
- ETC Source 4 leko w/ Iris
- Apollo Smart Color Scroller

Balcony Bottom
 1 ETC Source 4 19' 575w lekos
 8 ETC Source 4 26' 575w lekos

"A" - 100' & 75' 6x multi
 10' Female Brkout
 (4) 5'
 (4) 2-Fers

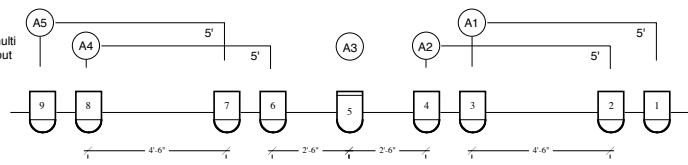

NOTE: Pipe trims at MINIMUM of +12"

Jose Mateo's "20th Anniversary"
"Spring Rep 2006"
 BTB "Sanctuary Theatre"

1/2" Light Plot Balcony & Pillar Booms

LIGHT DESIGN	Stoney Cook
EXECUTION	Mr. Stephen Buck
SCALE 1/2" = 1' - 0"	REV "A"
DATE Feb. 19th, 2006	PLATE 1 of 3

L.D. 316